
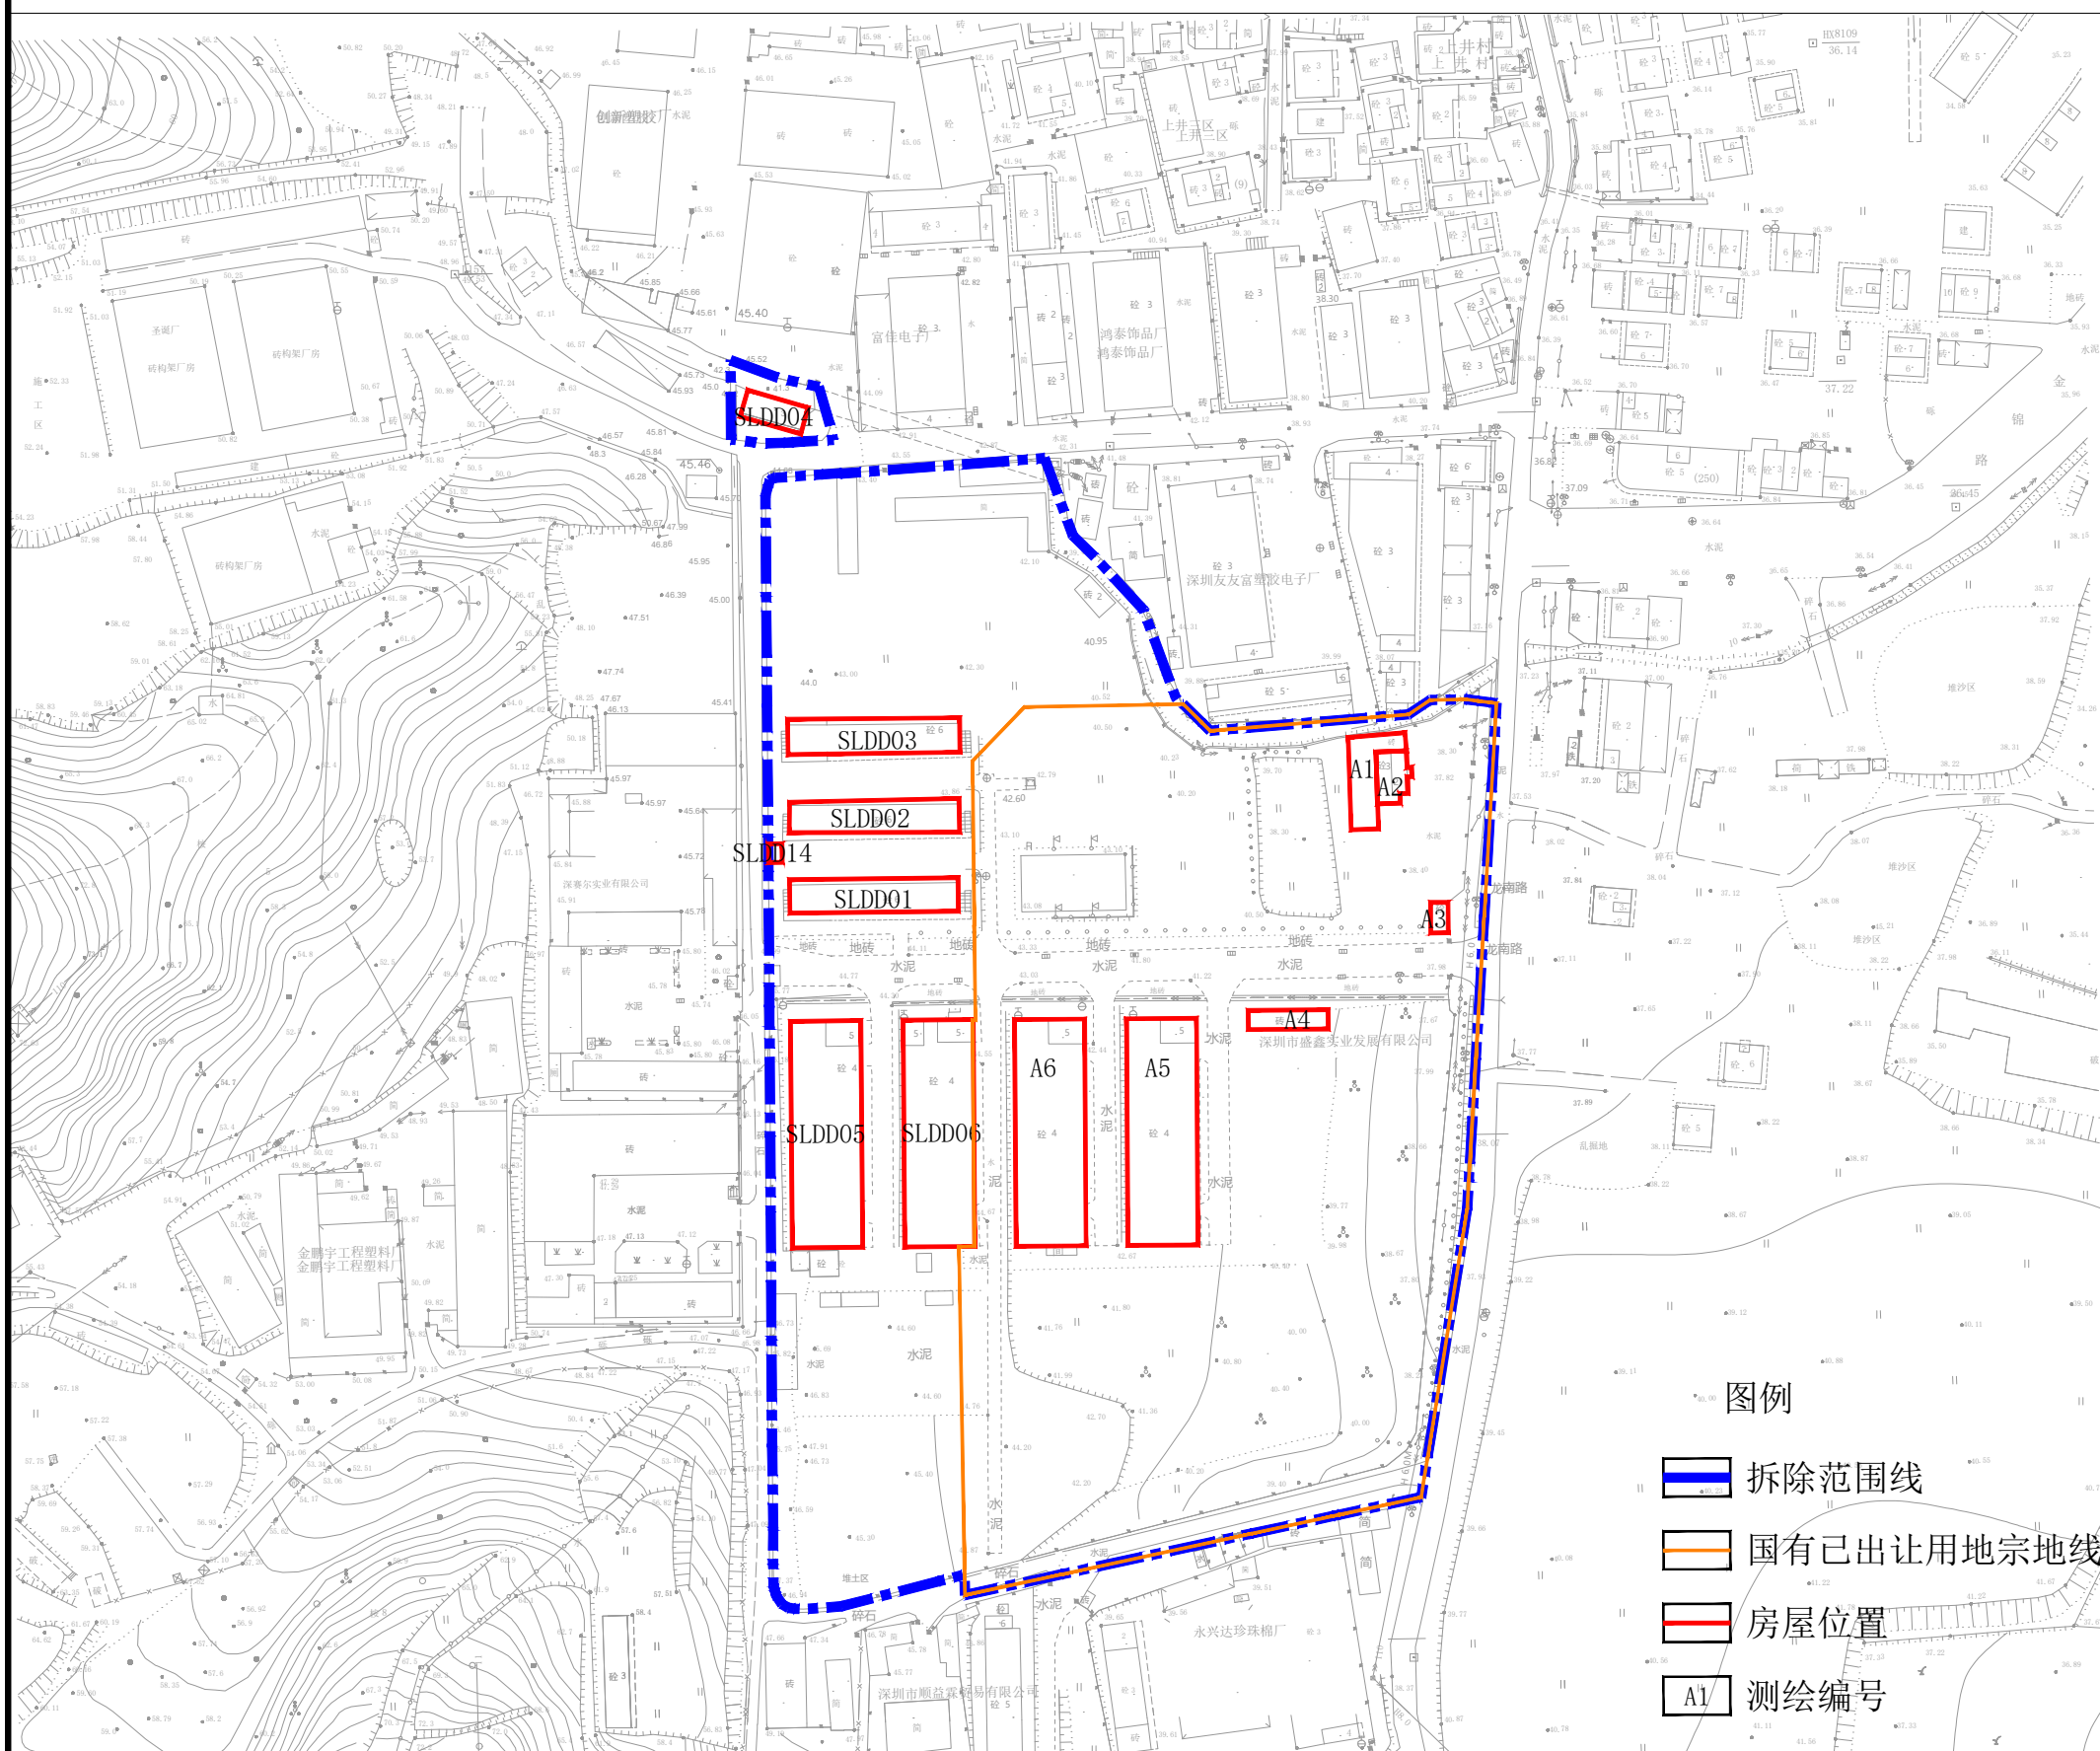


龙岗区宝龙街道龙东社区盛鑫工业园城市更新单元拆除范围内无产权登记记录的房屋权利人申报认定公示图

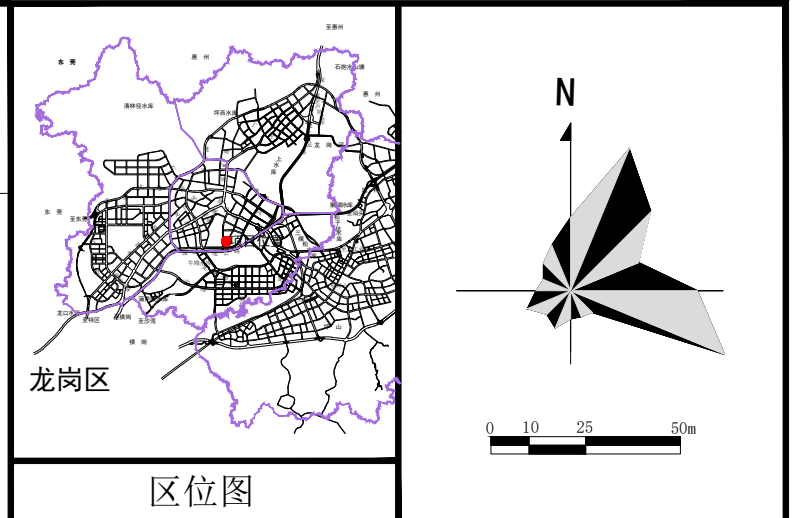

说明

房屋信息一览表

城市更新项目名称：宝龙街道龙东社区盛鑫工业园城市更新单元 申报单位：深圳市盛鑫实业发展有限公司

序号	建筑物编号	结构	层数	基底面积 (平方米)	计算建筑面积部分 (平方米)	备注
1	A1	砼	1	207.01	207.01	
2	A2	砼	3	108.21	270.27	
3	A3	砼	1	39.58	39.58	
4	A4	砼	1	101.68	101.68	
5	A5	砼	4	1136.25	4608.76	
6	A6	砼	4	1136.25	4610.62	
7	SLDD01	框架	6	409.91	2645.33	
8	SLDD02	框架	6	409.91	2645.65	
9	SLDD03	框架	6	409.91	2645.59	
10	SLDD04	框架	3	103.45	329.89	
11	SLDD05	框架	4	1130.38	4585.54	
12	SLDD06	框架	4	1130.38	4583.44	
13	SLDD14	框架	1	19.15	19.15	
合计				6342.07	27292.51	

	国家2000坐标系			深圳独立坐标系	
	X	Y		X	Y
A1	2513060.898	528560.910	SLDD01	38012.081	137992.129
	2513062.276	528567.814		38011.640	138035.614
	2513062.245	528575.978		38003.298	138038.539
	2513057.007	528576.131		38033.127	137992.578
	2513056.765	528567.845		38032.731	138035.796
	2513038.343	528568.383		38022.544	138038.693
A2	2513038.129	528561.056	SLDD03	38054.059	137992.780
	2513056.145	528567.863		38053.620	138036.038
	2513056.386	528576.090		38043.540	138038.946
	2513044.960	528576.423		38133.512	137994.605
	2513044.899	528574.314		38139.529	137996.475
	2513042.591	528574.382		38144.401	137980.794
A3	2513042.411	528568.264	SLDD05	37975.005	138007.634
	2513015.990	528582.505		37911.397	138007.101
	2513016.013	528587.224		37914.561	137988.452
	2513007.875	528587.269		37914.343	138018.373
	2513007.842	528582.566		37914.179	138037.052
	2512987.079	528533.761		37974.807	138037.566
A4	2512987.244	528549.943	SLDD14	38024.672	137983.786
	2512982.178	528549.995		38019.632	137983.730
	2512982.014	528533.812		38019.590	137987.530
	2512984.853	528501.155			
	2512984.975	528519.884			
	2512924.376	528520.278			
A5	2512924.254	528501.548			
	2512984.683	528471.201			
	2512984.805	528489.930			
	2512924.206	528490.324			
	2512924.084	528471.594			

- 图例
- 拆除范围线
 - 国有已出让用地宗地线
 - 房屋位置
 - 测绘编号

更新单元名称：龙岗区宝龙街道龙东社区盛鑫工业园城市更新单元 申报单位（人）：深圳市盛鑫实业发展有限公司