
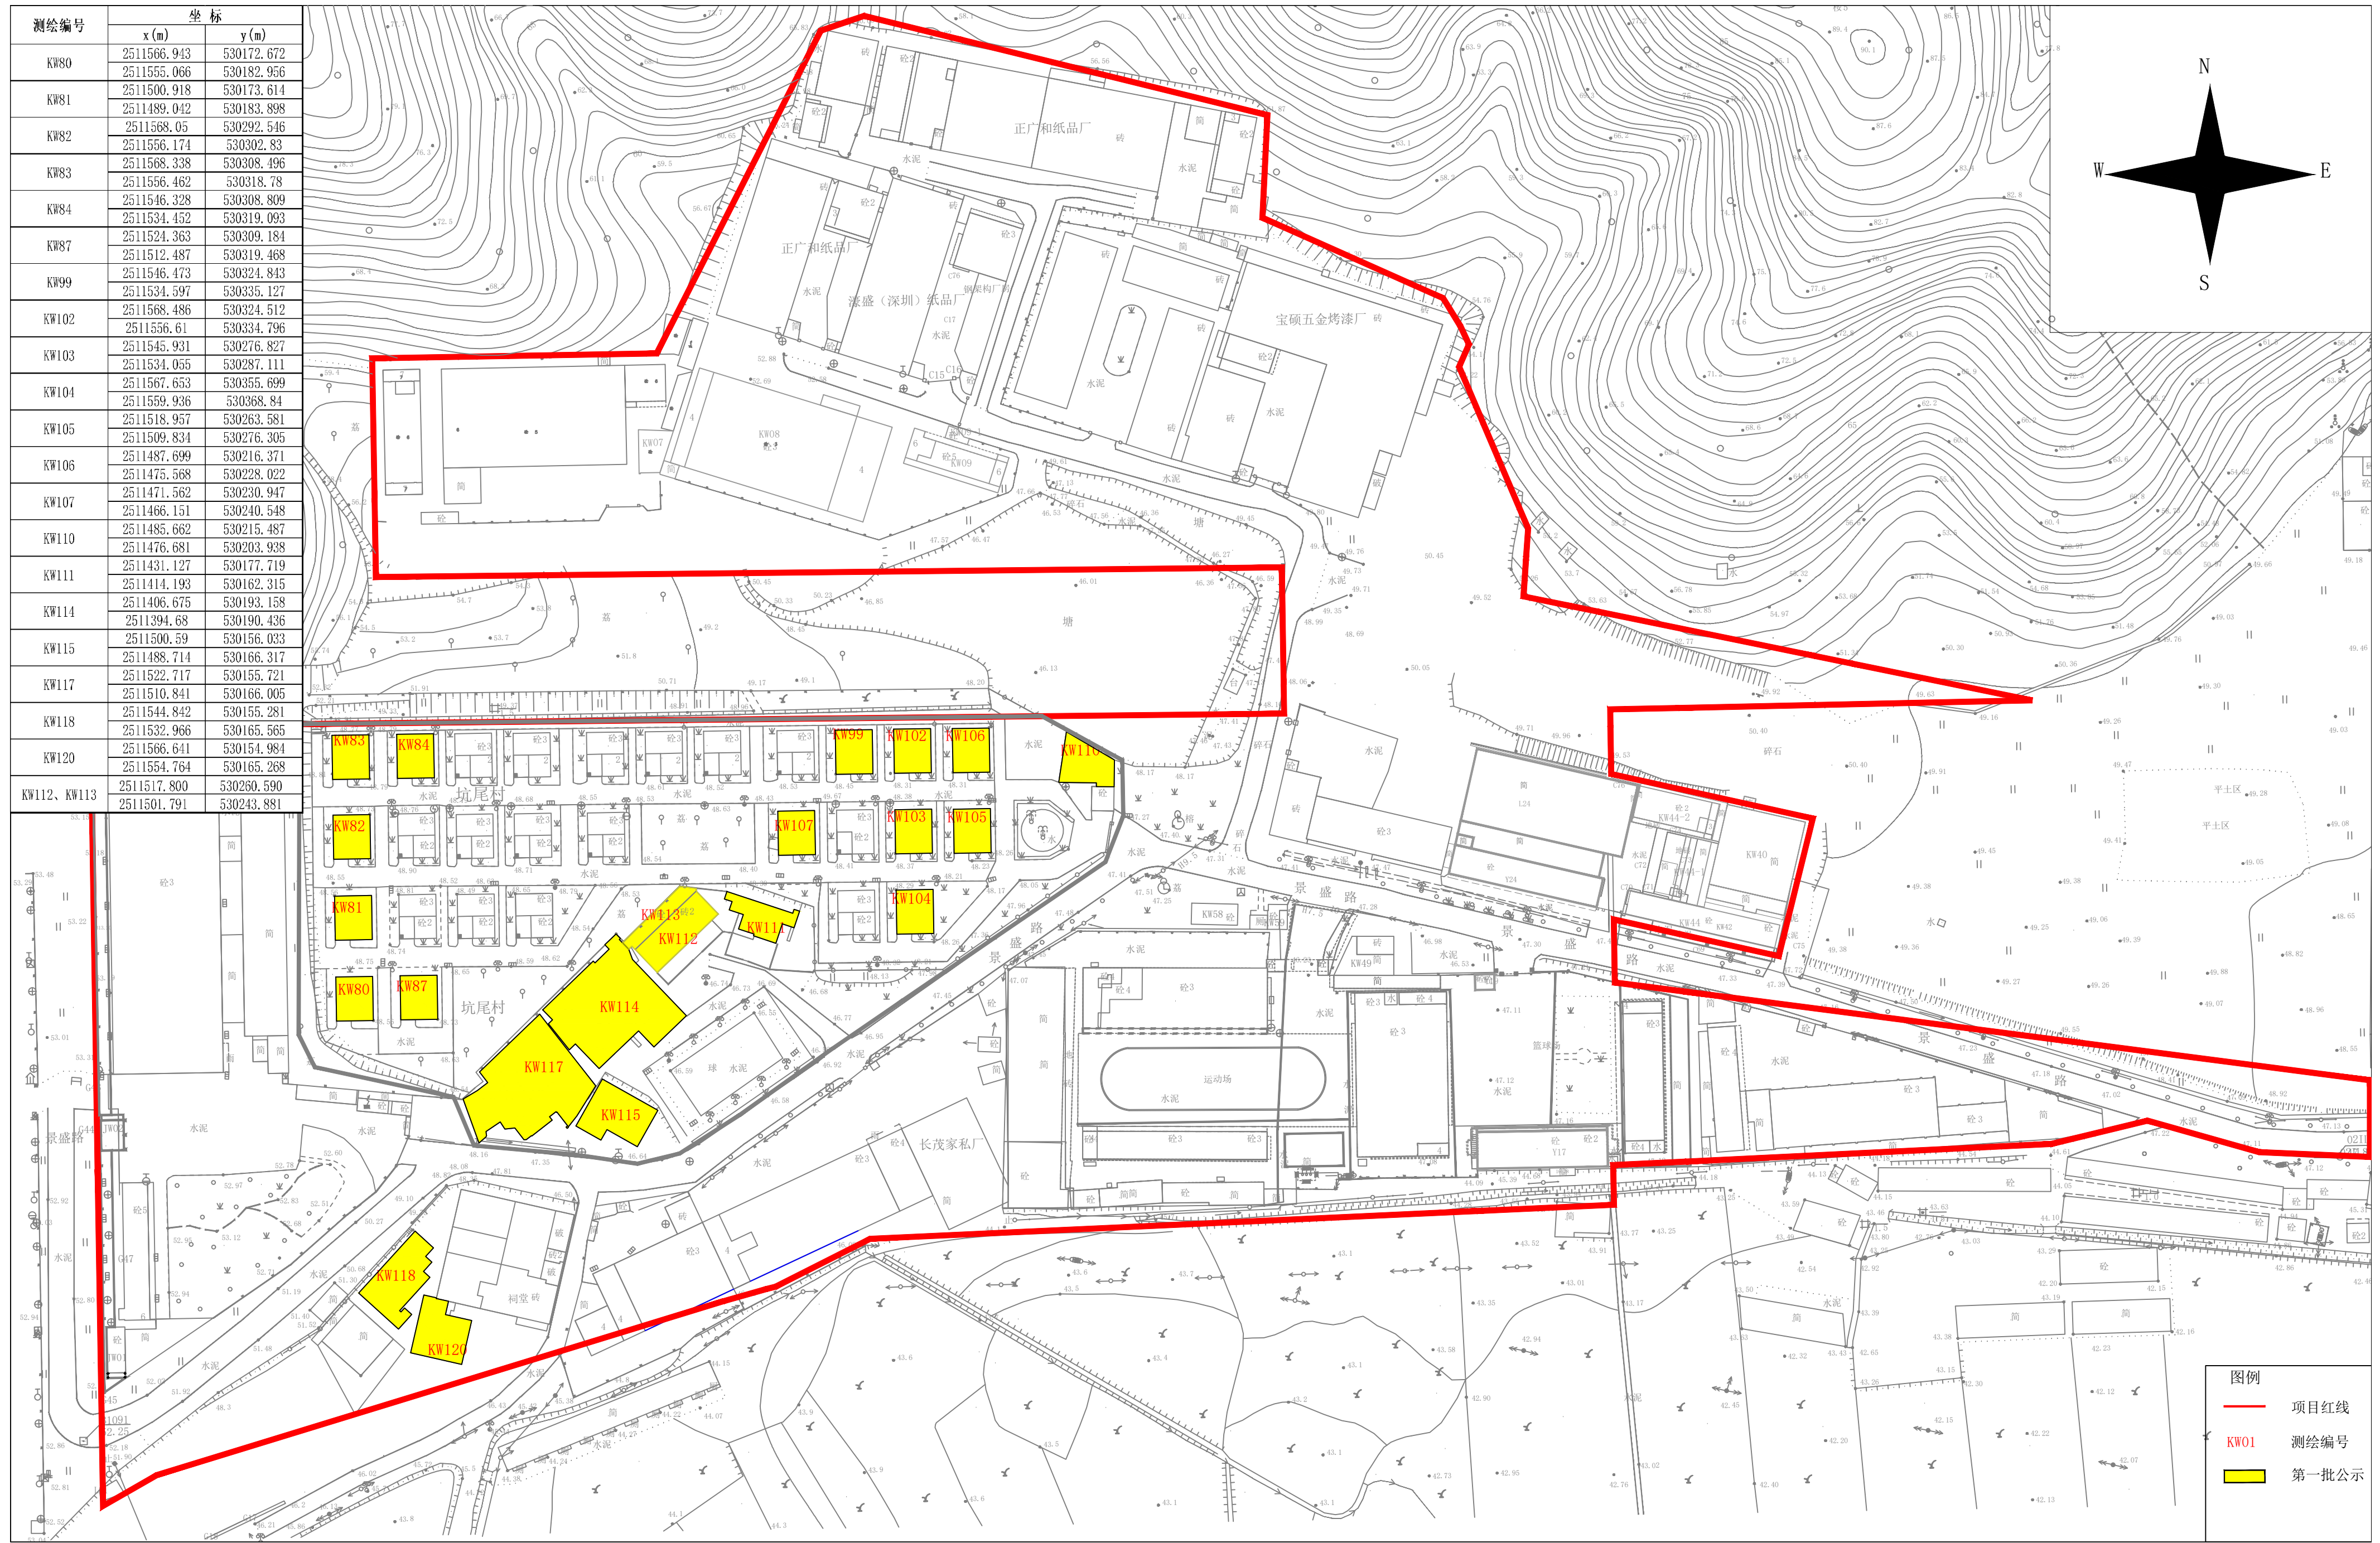


测绘编号	坐标	
	x (m)	y (m)
KW80	2511566.943	530172.672
	2511555.066	530182.956
KW81	2511500.918	530173.614
	2511489.042	530183.898
KW82	2511568.05	530292.546
	2511556.174	530302.83
KW83	2511568.338	530308.496
	2511556.462	530318.78
KW84	2511546.328	530308.809
	2511534.452	530319.093
KW87	2511524.363	530309.184
	2511512.487	530319.468
KW99	2511546.473	530324.843
	2511534.597	530335.127
KW102	2511568.486	530324.512
	2511556.61	530334.796
KW103	2511545.931	530276.827
	2511534.055	530287.111
KW104	2511567.653	530355.699
	2511559.936	530368.84
KW105	2511518.957	530263.581
	2511509.834	530276.305
KW106	2511487.699	530216.371
	2511475.568	530228.022
KW107	2511471.562	530230.947
	2511466.151	530240.548
KW110	2511485.662	530215.487
	2511476.681	530203.938
KW111	2511431.127	530177.719
	2511414.193	530162.315
KW114	2511406.675	530193.158
	2511394.68	530190.436
KW115	2511500.59	530156.033
	2511488.714	530166.317
KW117	2511522.717	530155.721
	2511510.841	530166.005
KW118	2511544.842	530155.281
	2511532.966	530165.565
KW120	2511566.641	530154.984
	2511554.764	530165.268
KW112, KW113	2511517.800	530260.590
	2511501.791	530243.881

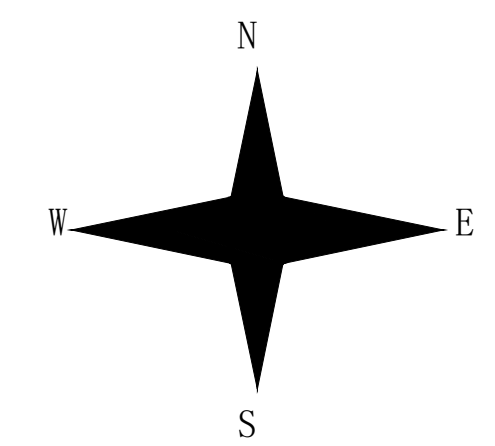

图例

- 项目红线
- 测绘编号
- 第一批公示